


 

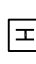

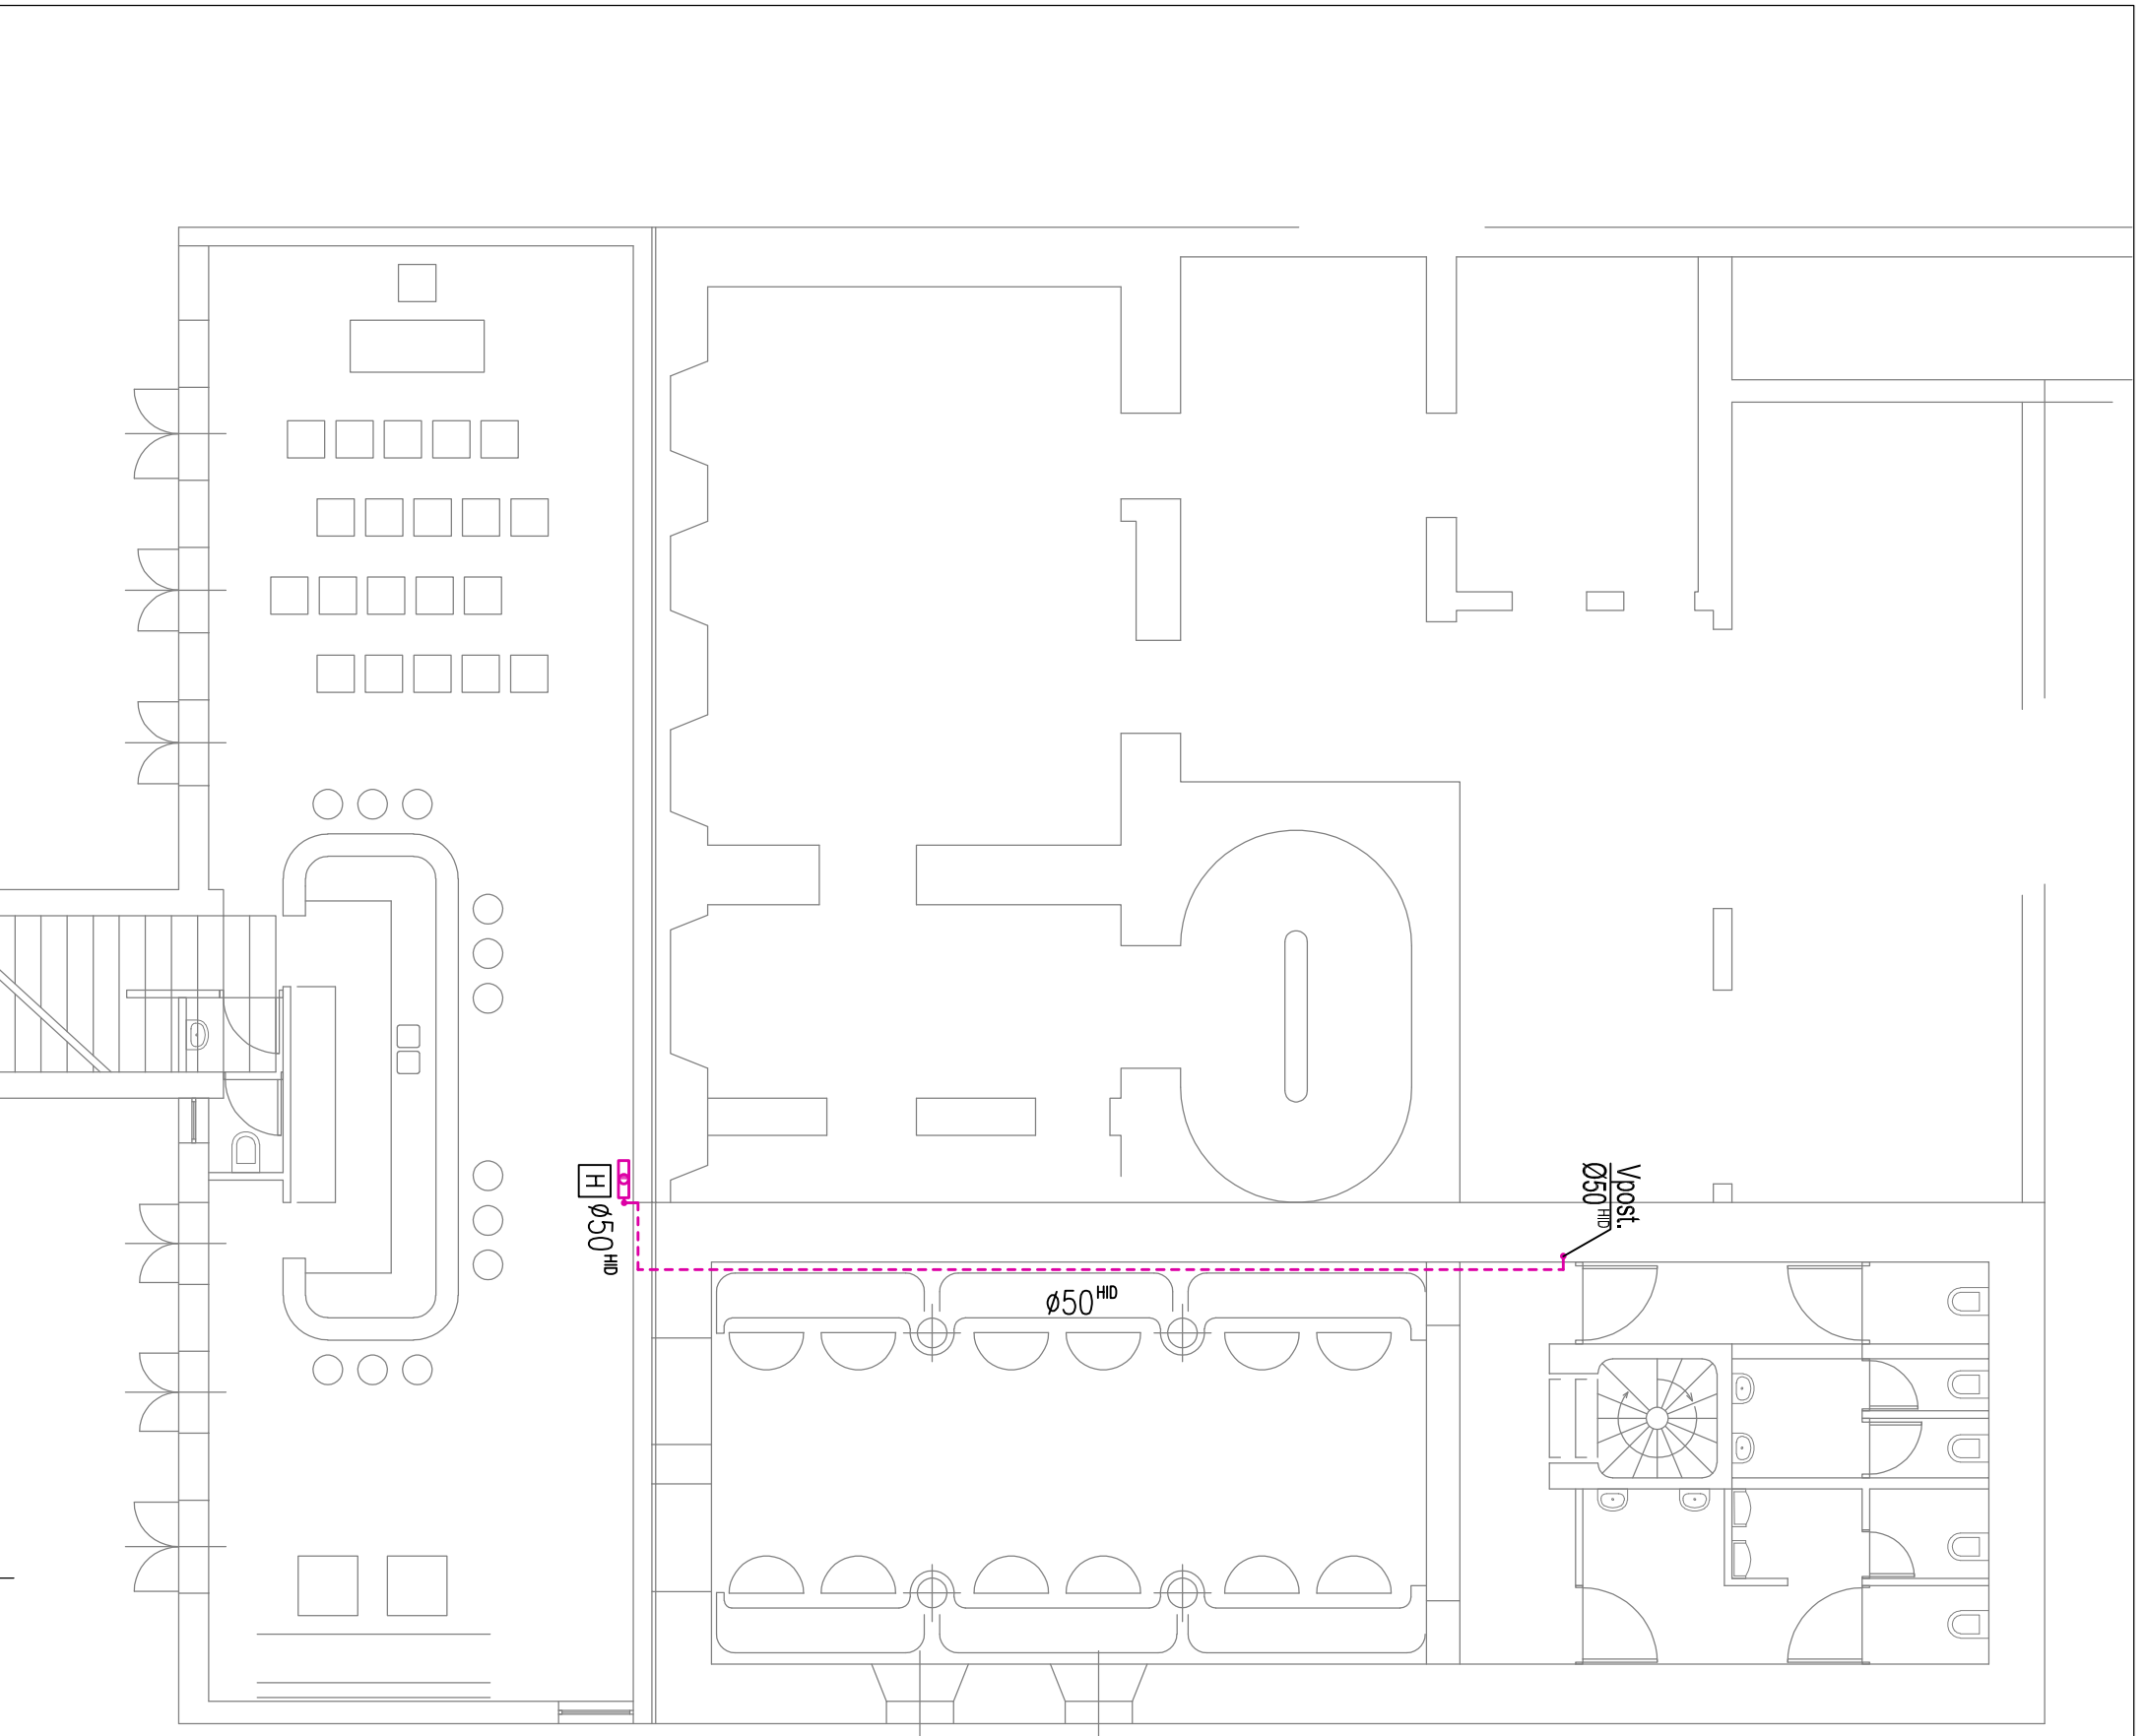


LEGENDA:

-  HIDRANTSKA MREŽA
-  HIDRANTSKA MREŽA - OVEŠENO O STROP
-  POSTOJEĆA HIDRANTSKA MREŽA
-  POSTOJEĆA HIDRANTSKA MREŽA - OVEŠENO O STROP
-  HIDRANT
-  POSTOJEĆI HIDRANT
-  POSTOJEĆI HIDRANT



URED OVLAŠTENOG INŽENJERA STROJARSTVA

DAVOR ŽANETIĆ dipl.ing.

Rijeka, I. Č. Belog 20, tel/fax ++ 091 509 0800 / ++ 051 322 450
info@zanicic.hr

Investitor: ODGOJNI DOM MALI LOŠINJ
Braće Vidulića 56, MALI LOŠINJ

Gradevina: STAMBENO - ŠKOLSKA ZGRADA , ODGOJNI DOM

Projekt: IZVEDBENI PROJEKT

Strukovna odrednica: STROJARSKI PROJEKT

Naziv projektiranog dijela: UNUTARNJA HIDRANTSKA MREŽA

Hrvatska komisija inženjera strojarstva
Projektant: DAVOR ŽANETIĆ dipl.ing.str.
dip.l. inž. stroj.
Ovlaštenje inženjera strojarstva

Projektni suradnik: DORIAN BANKO mag.ing.str.

Broj projekta:
1737

Revizija: Datum: Mjerilo: Br. nacrt: 0 listopad 2017. 1:100 02

Nacrt: HIDRANTSKA MREŽA - SUTEREN